
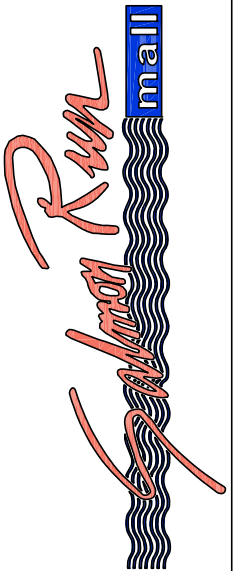


NORTH

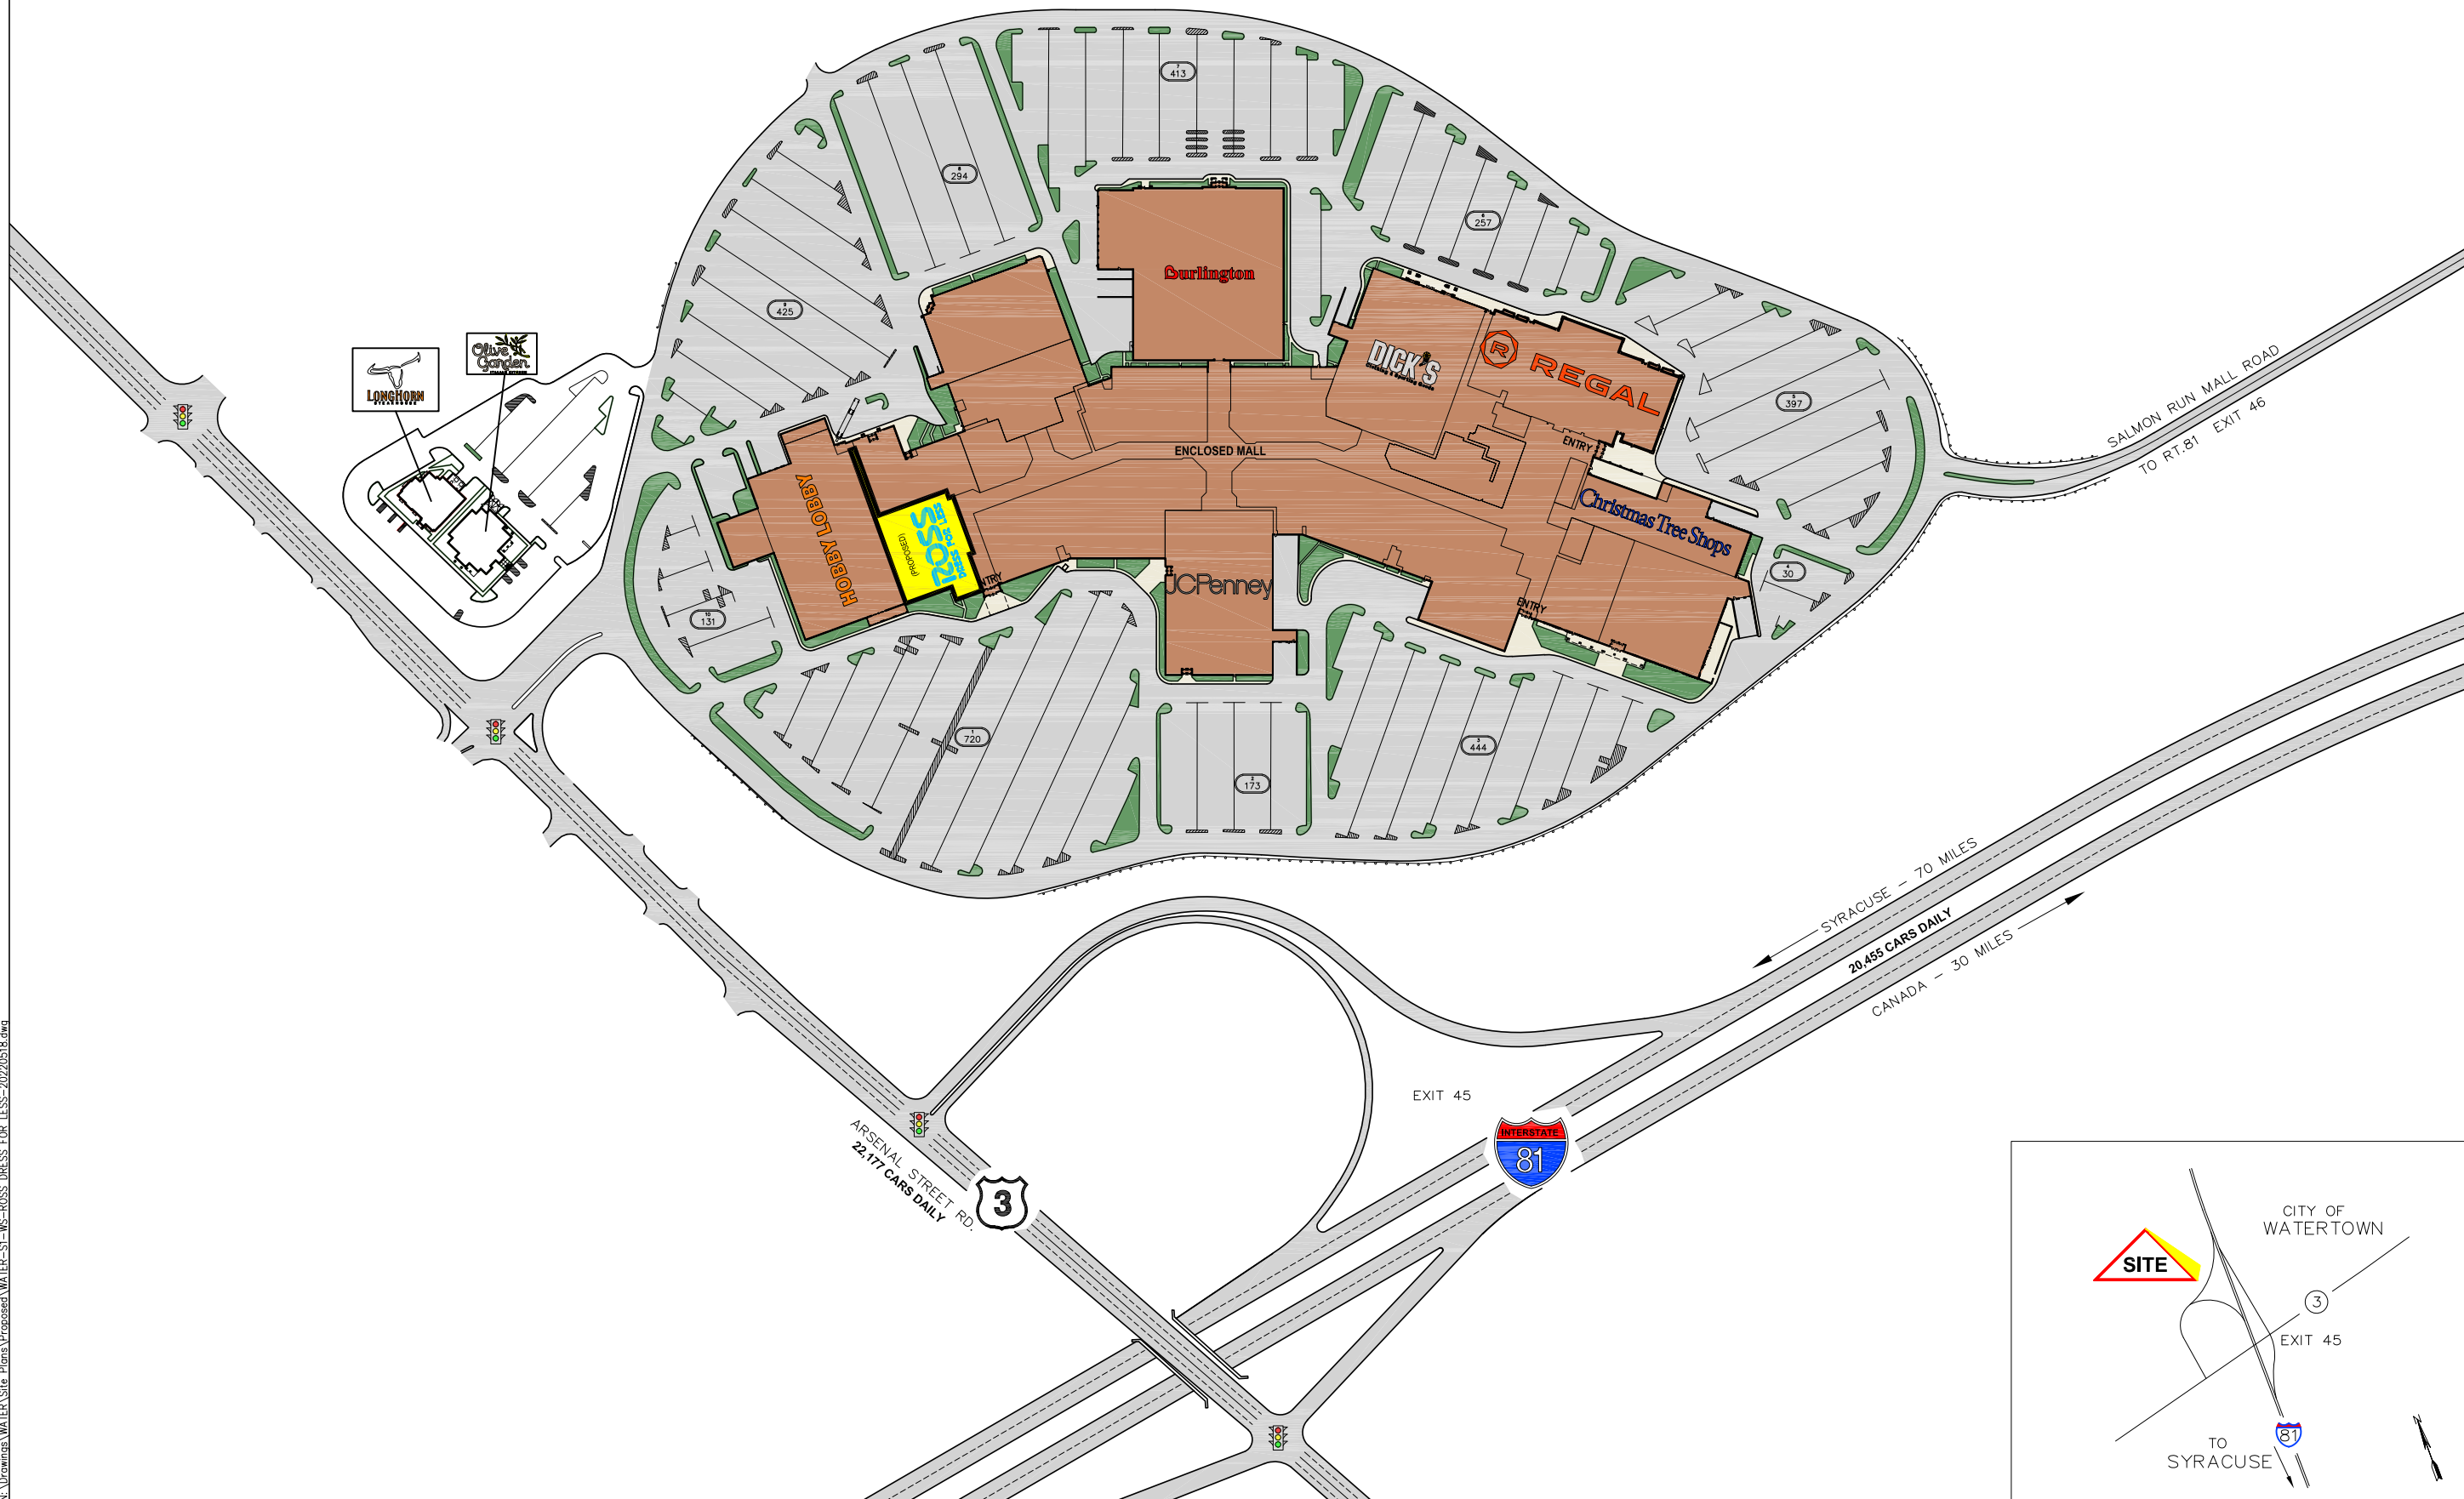

PYRAMID
 THE PYRAMID COMPANIES
 4 CLINTON SQUARE
 SYRACUSE, NEW YORK 13202
 (315)422-7000
 www.pyramidmg.com
 21182 SALMON RUN MALL LOOP WEST
 WATERTOWN, NY 13601
 P: (315) 788-9210
 F: (315) 788-8821
 GENERAL MANAGER: RYAN KELLEY

LOCATION:
WATERTOWN, NY


DRAWING:
SITE PLAN

DATE:
18-May-22

SCALE:
N.T.S.

DWG NAME:
WATER-S1-WIS-ROSS DRESS FOR LESS-20220518

S1

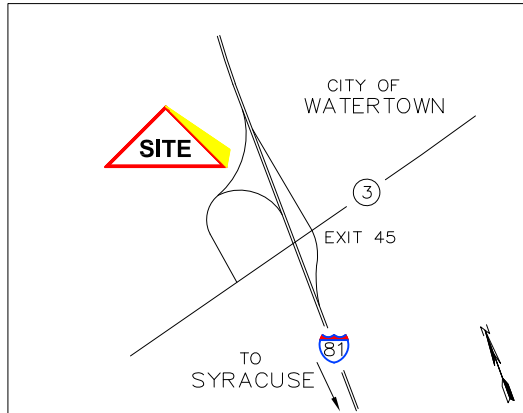

N:\Drawings\WATER\Site Plans\Proposed\WATER-S1-WIS-ROSS DRESS FOR LESS-20220518.dwg



NORTH



(PROPOSED)
ROSS DRESS FOR LESS
SPACE NO: D116 SQ FT: 22703
FRONTAGE: 170.7

PYRAMID
THE PYRAMID COMPANIES
4 CLINTON SQUARE
SYRACUSE, NEW YORK 13202
(315) 422-7000
www.pyramidmg.com

21182 SALMON RUN MALL LOOP WEST
WATERTOWN, NY 13601

P: (315) 788-9210

F: (315) 788-8821

GENERAL MANAGER: KIRK SYKES

LOCATION: WATERTOWN, NY

DRAWING: MARKETING PLAN

DATE: 05/10/23

SCALE: NTS

L1